


# SITE PLAN MAP

## Cosh Creek - Block C12

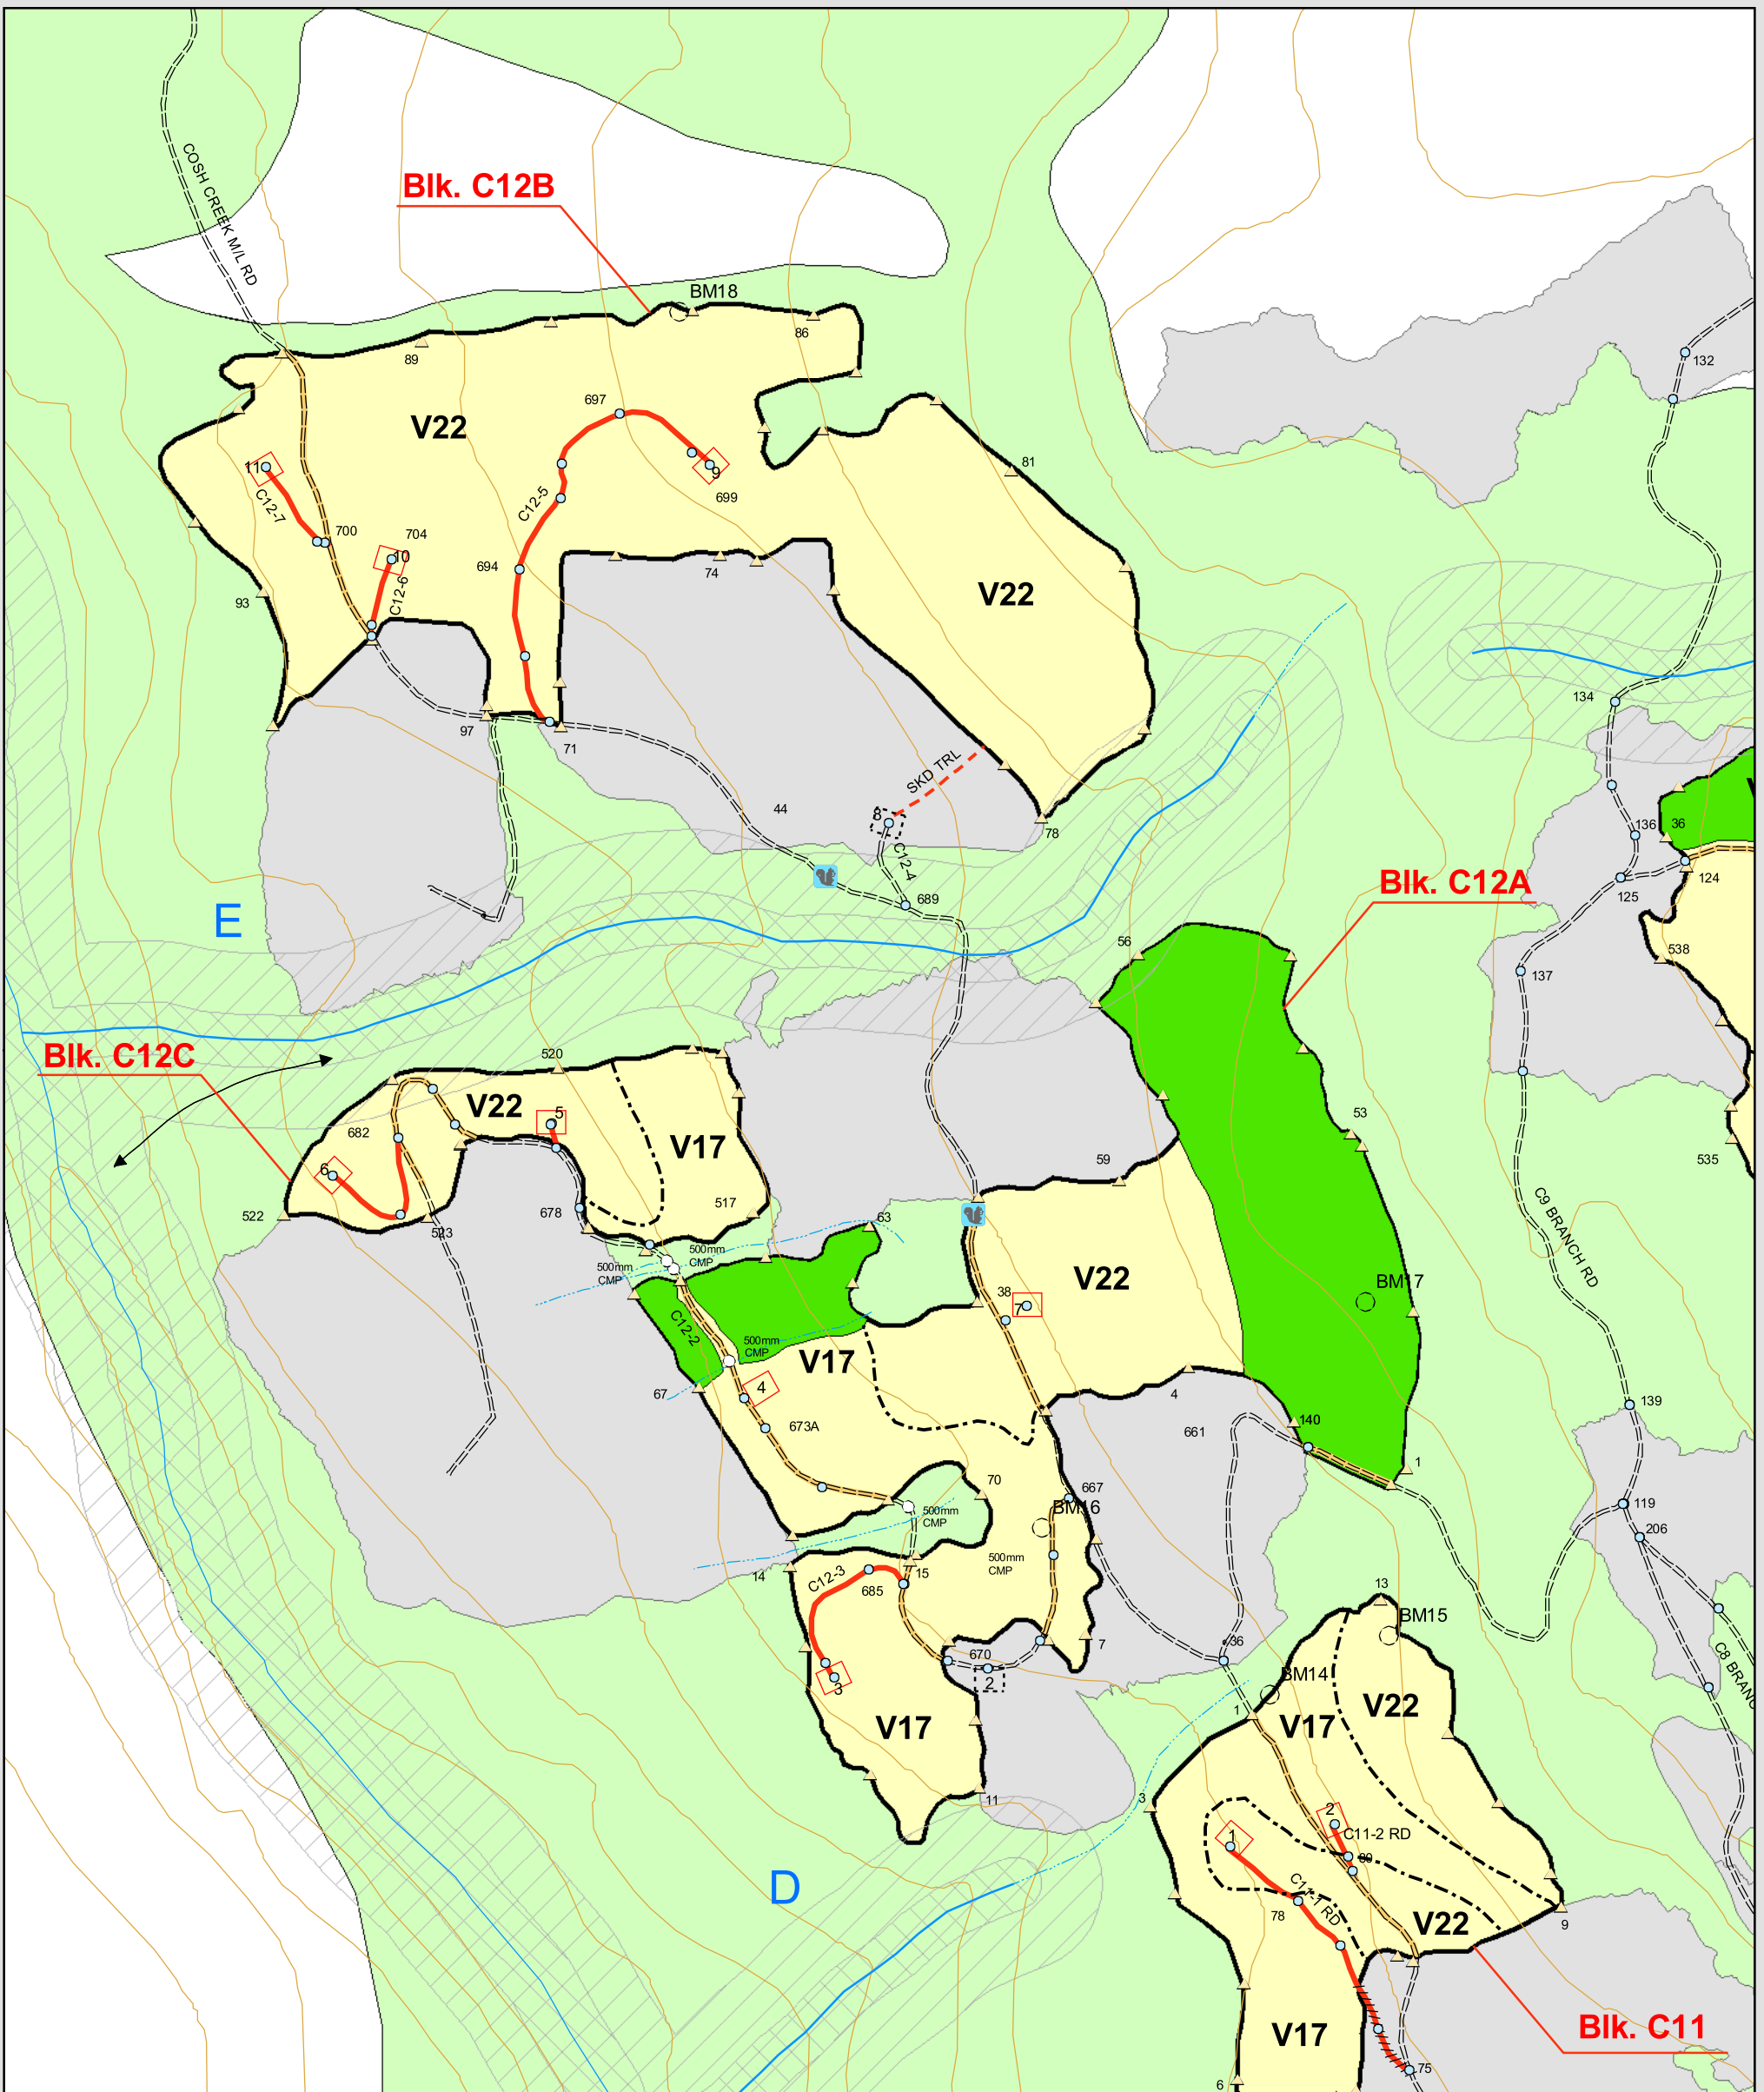

| FIELD MARKING STANDARDS   |   |
|---------------------------|---|
| APPLICATION               | PATTERN & COLOUR  |
| Harvest Boundary          | Orange ribbon with "BLOCK BOUNDARY"<br>Orange paint<br>Blue poly ribbon (traverse stations)       |
| Roads                     | Red poly ribbon (recce line)<br>Pink ribbon with "ROAD"<br>Yellow poly ribbon (traverse stations) |
| Landings                  | Pink ribbon with "LANDING"<br>Yellow poly ribbon (traverse stations)                              |
| Culverts                  | Red ribbon with "CULVERT"   |
| Skid Trails and Crossings | Blue candy-stripe ribbon with "SKID TRAIL"  |
| Machine Free Zone         | Orange and black candy-stripe ribbon  |
| Riparian Management Zone  | Orange with "RIPARIAN MANAGEMENT ZONE"  |
| Reserve Zones             | Orange ribbon with "RESERVE"  |
| Cruising                  | Blue and yellow poly ribbon for plots and new strips  |
| Reconnaissance Lines      | Blue Paint<br>Green poly  |

| HARVEST STAND DESCRIPTION |                 |              |               |     |        |                  |                     |
|---------------------------|-----------------|--------------|---------------|-----|--------|------------------|---------------------|
| STAND NUMBER              | MERCH AREA (ha) | SPECIES COMP | CROWN CLOSURE | AGE | HEIGHT | AVERAGE DBH (cm) | EST. VOL/HA (m3/ha) |
| V17                       | 15.6            | SW7F3        | 40%           | 139 | 21     | 26.9             | 391                 |
| V22                       | 44.3            | P9SW1        | 40%           | 145 | 21     | 20.9             | 297                 |

| LOCATION                 |                    |                 | ECOLOGY AND SITE CONDITION |                           |      | BLOCK AREA SUMMARY |  |  |
|--------------------------|--------------------|-----------------|----------------------------|---------------------------|------|--------------------|--|--|
| DISTRICT                 | Watson Lake        | VEGETATION TYPE | V17, V22                   | TOTAL AREA (ha)           | 75.2 |                    |  |  |
| GEOGRAPHIC LOCATION NAME | Cosh Creek         | SOIL TEXTURE    | SiL-SiCL-L                 | NP NAT ((ha)              | 0.0  |                    |  |  |
| MAPSHEET                 | 095-D-04           | SOIL TYPE       | S4/S6 (minor S8/SS5)       | IMMATURE PATCHES (ha)     | 0.0  |                    |  |  |
| FMU                      | Y02                | ELEVATION       | 745-960m                   | MERCH AREA (ha)           | 59.9 |                    |  |  |
| Latitude                 | 60°03' 11"         | SLOPE %         | 5-30%                      | RESERVES (ha)             | 13.7 |                    |  |  |
| Longitude                | 127°49' 26"        | ASPECT          | W                          | PERM ROADS (ha)           | 1.6  |                    |  |  |
| DEVELOPMENT AREA         | East Hyland        | TERRAIN         | Even-Ridged                | NET AREA TO REFOREST (ha) | 59.9 |                    |  |  |
| BLOCK NUMBER             | C12                | SLOPE POSITION  | Lower-Mid                  |                           |      |                    |  |  |
| AIR PHOTO NUMBERS:       | IAS(03) 54509 #274 | MOIST REGIME    | 4-5/C-D                    |                           |      |                    |  |  |
| ECO-REGION               | Liard Basin        | SOIL DRAINAGE   | Moderately Well-Imperfect  |                           |      |                    |  |  |
|                          |                    | LFH(OM)         | 10-25cm                    |                           |      |                    |  |  |

**Legend**

- ▲ POC/POT Markers
- Marten Box Locations
- Cruise Plots
- SP Plots
- Culvert
- Road
- Skid Direction Arrows
- Timber Type Lines
- Outblock
- External Reserve
- Internal Reserve
- Existing Openings
- FEN
- IRMZD
- SMZ
- Game Trail
- Permanent In-Block Built Road
- Permanent Out-of-Block Built Road
- Skid Trail
- Temporary In-Block Proposed Road
- Temporary Out-of-Block Built Road
- Temporary Out-of-Block Proposed Road
- Contours
- Alaska Highway
- NCD Streams
- S3/S4 Streams
- Existing Landing
- Proposed Landing
- LAKE
- RIVER
- Wetlands
- RMZ
- RRZ

0 50 100 200 300 400 Meters

1:7,500